



This technical drawing illustrates a road layout for Avenida Brasil, showing lane markings, lot boundaries, and a north arrow. The drawing includes labels for 'LIMITE DOS LOTES' (Lot Limits) and 'AVENIDA BRASIL'. It also features a north arrow pointing towards the top right, labeled 'NORTE'. The drawing shows a multi-lane road with various markings and dimensions, including a 'LIMITE DE PROJET' (Project Limit) on the right side. The drawing is a detailed plan view of the road and its surroundings.


**02** AVENIDA ASSIS BRASIL - PROJETO DE DRENAGEM  
ESCALA 1:750

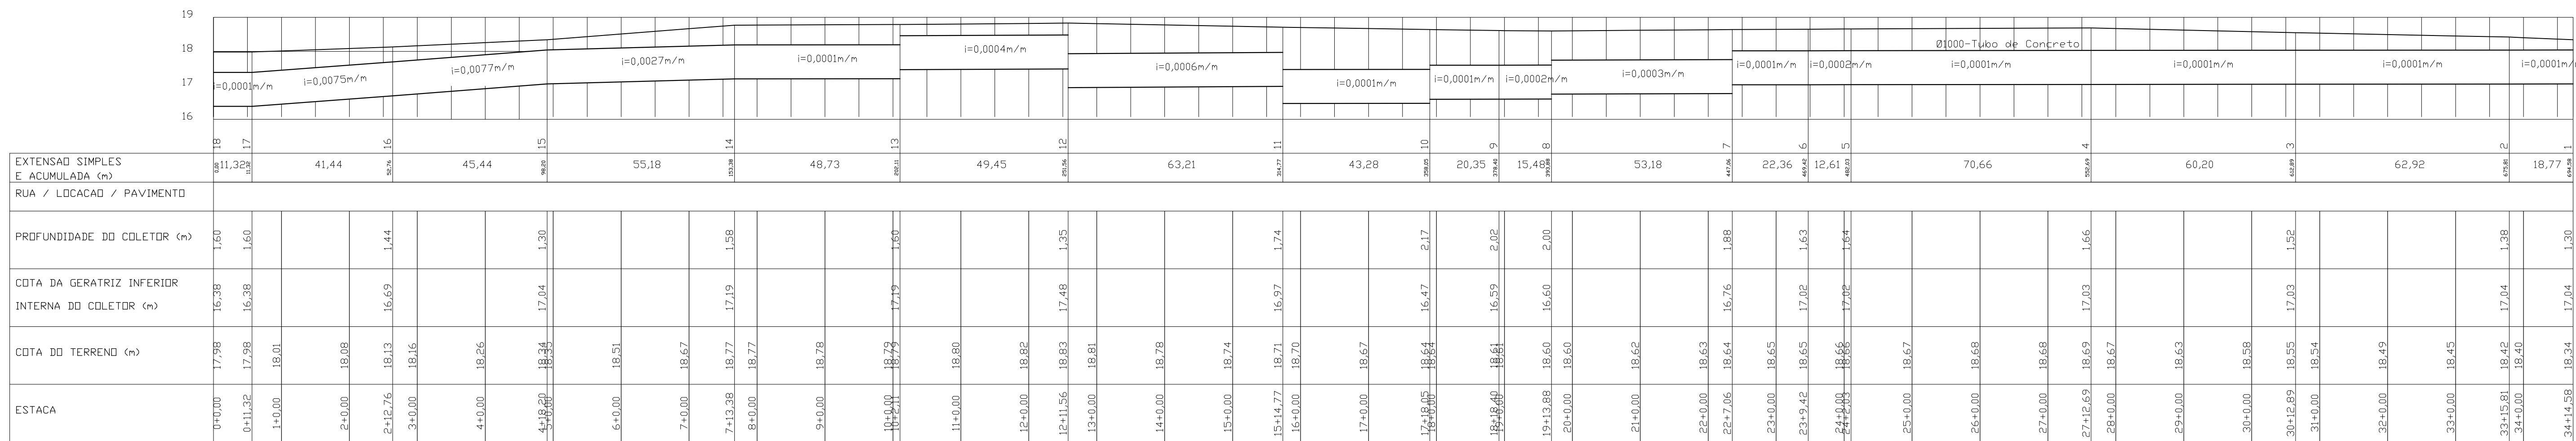


**03** | AVENIDA ASSIS BRASIL - REDE EXISTENTE (CANTEIRO CENTRAL)

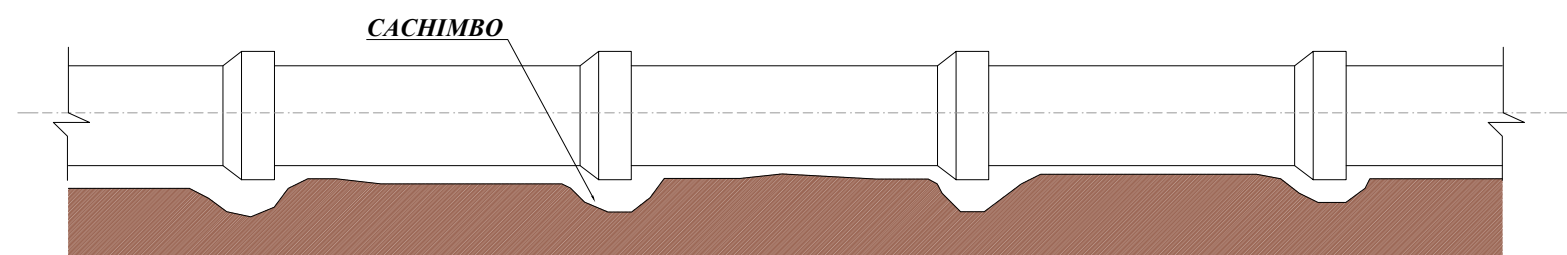

04 | BERÇO EM CALOTA NO TERRENO SEM ESCALA

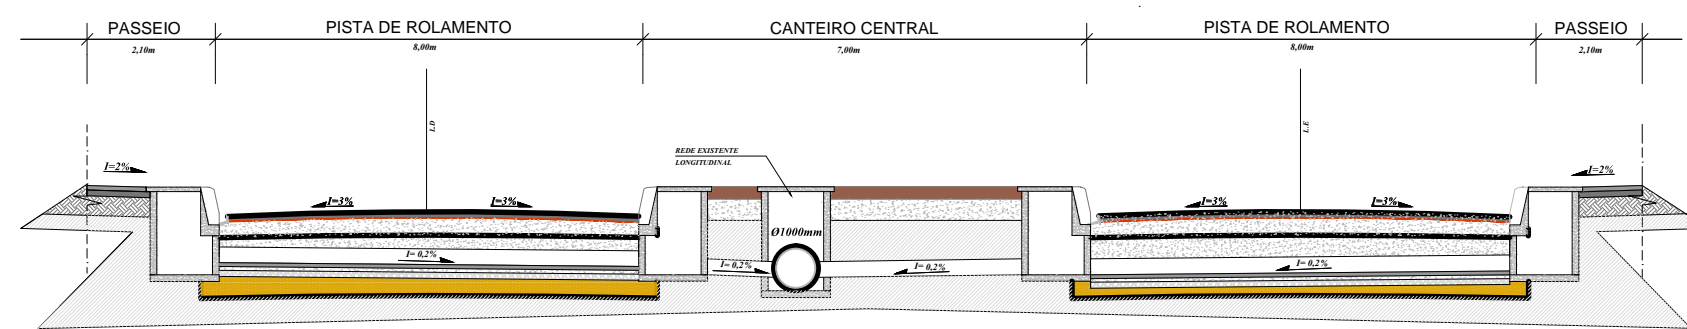


**05** | AVENIDA ASSIS BRASIL - SEÇÃO TRANSVERSAL - DRENAGEM

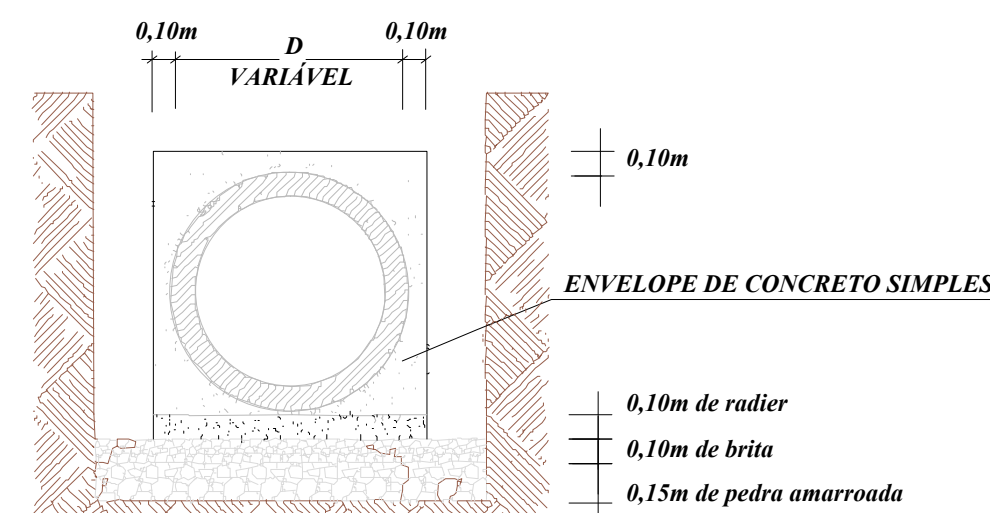


**AS ESTRUTURAS DE EMBASAMENTO DEVEM SEGUIR O DISPOSTO NO ITEM 4 DO MEMORIAL DESCRITIVO**


## 06 | DETALHE DO ENVELOPAMENTO DAS TUBULAÇÕES / TRAVESSIAS

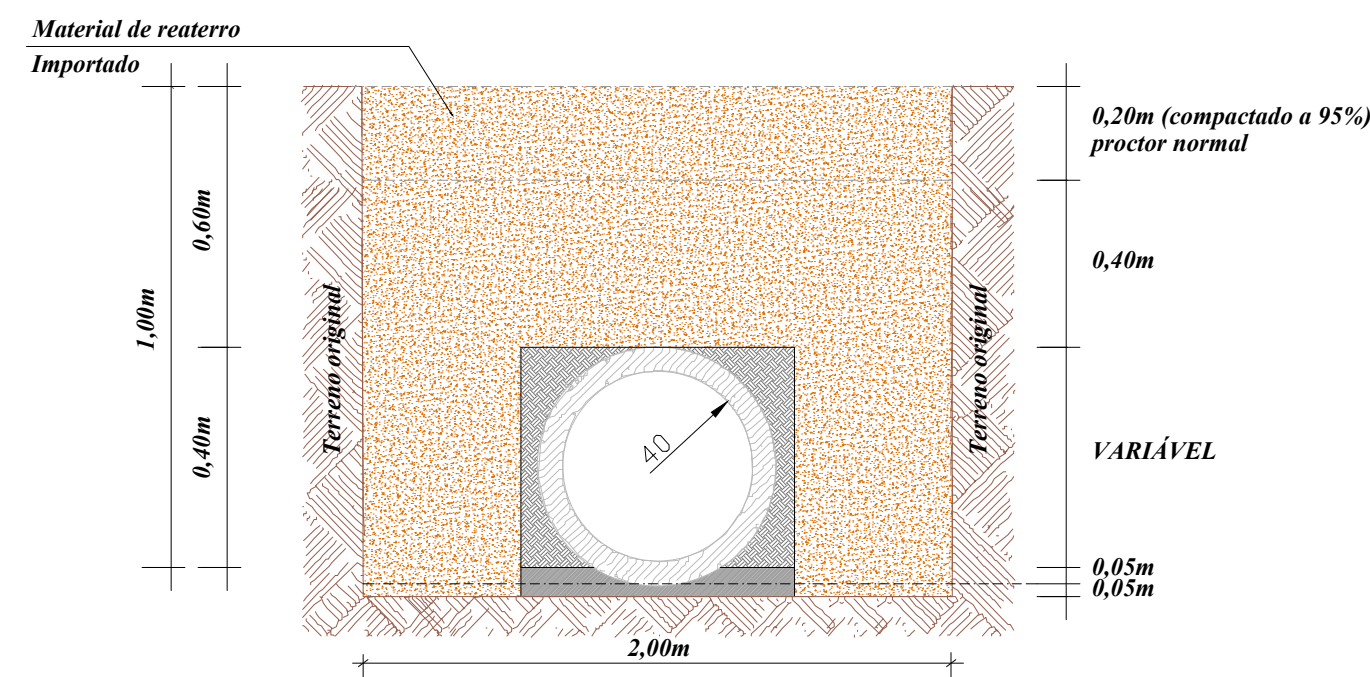

**07** | CAIXA PARA TUBULAÇÃO PROPOSTA  
SEM ESCALA

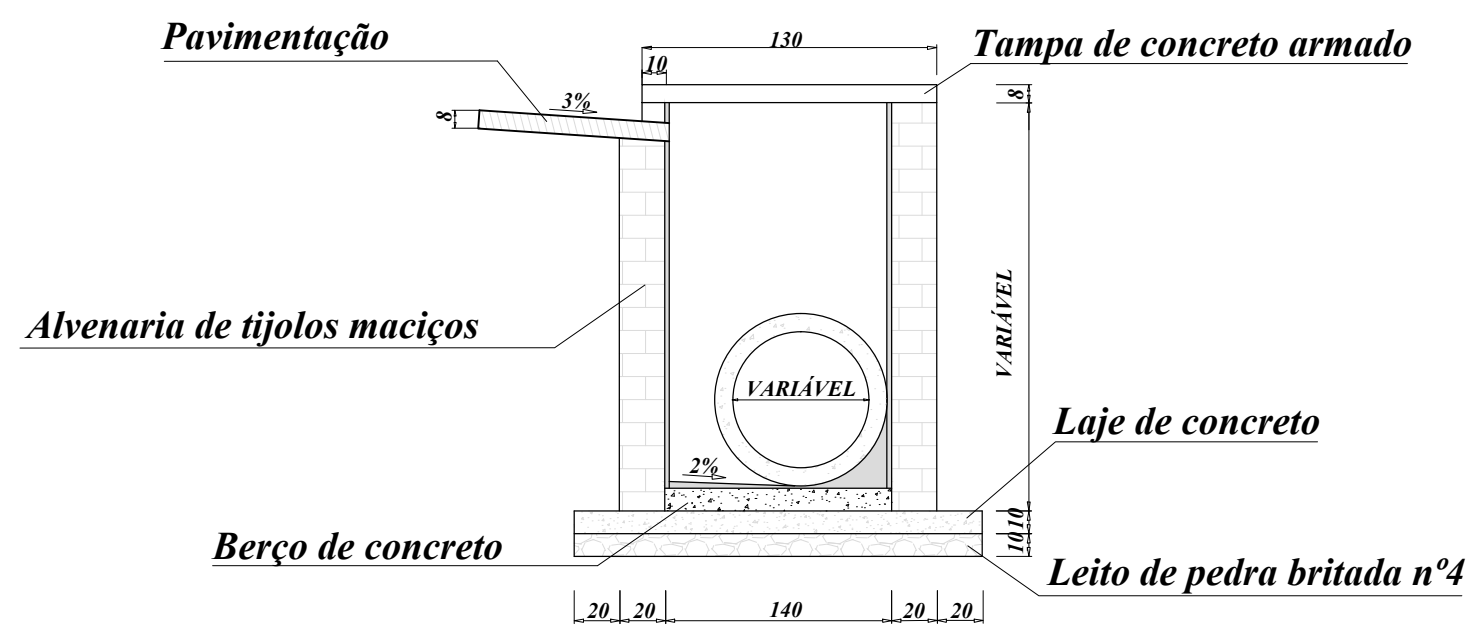


## A DETALHES BOCA-DE-LOBO E POÇO DE VISITA

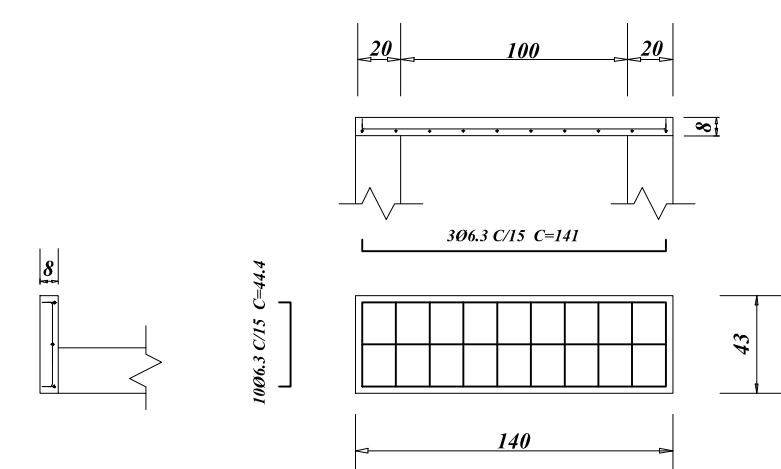


**3 TAMPAS DE 43x140x8**  
**PESO : 115 Kg/TAMPA**

**B** DETALHES TAMPA DE CONCRETO DAS CAIXAS  
DETALHE DA SEÇÃO E ARMADURAS

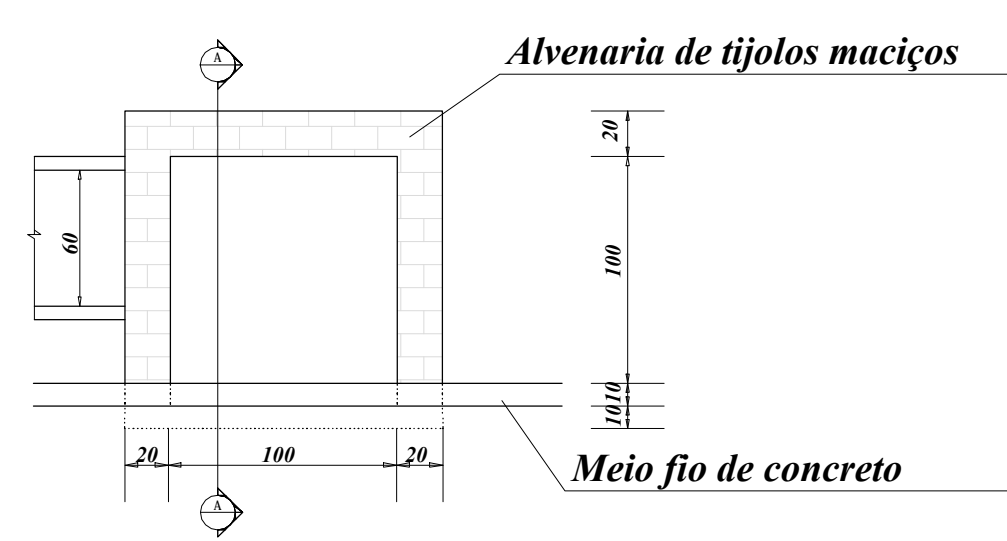

**C** | CAIXAS DE PLUVIAL  
PLANTARUM

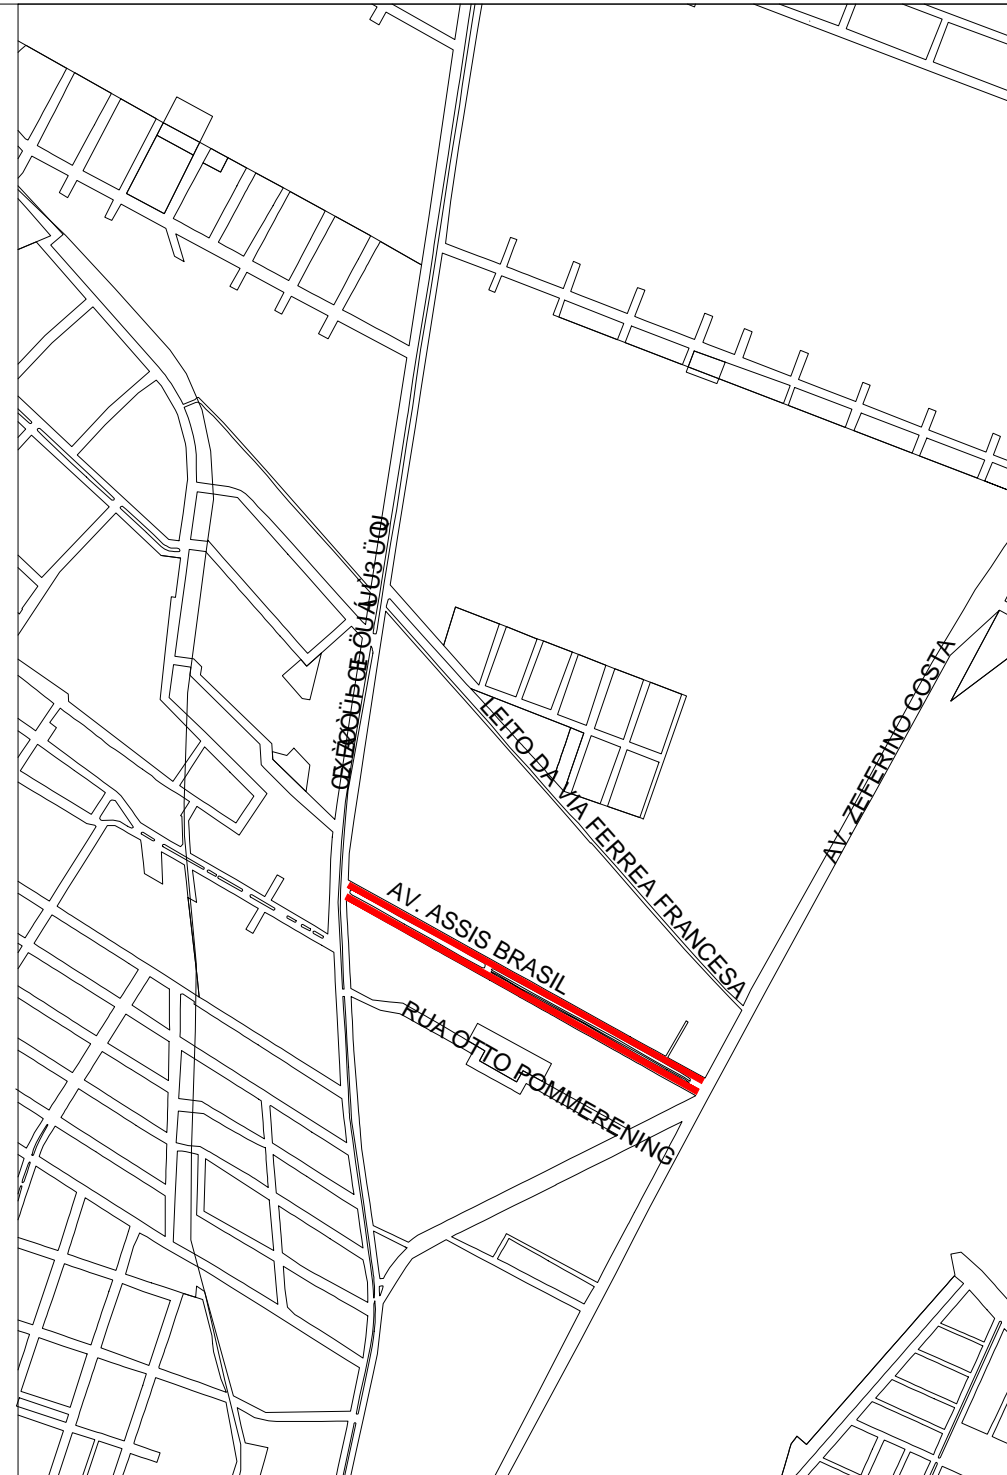

**01** | **PLANTA DE SITUAÇÃO**  
ESCALA 1:5000

