

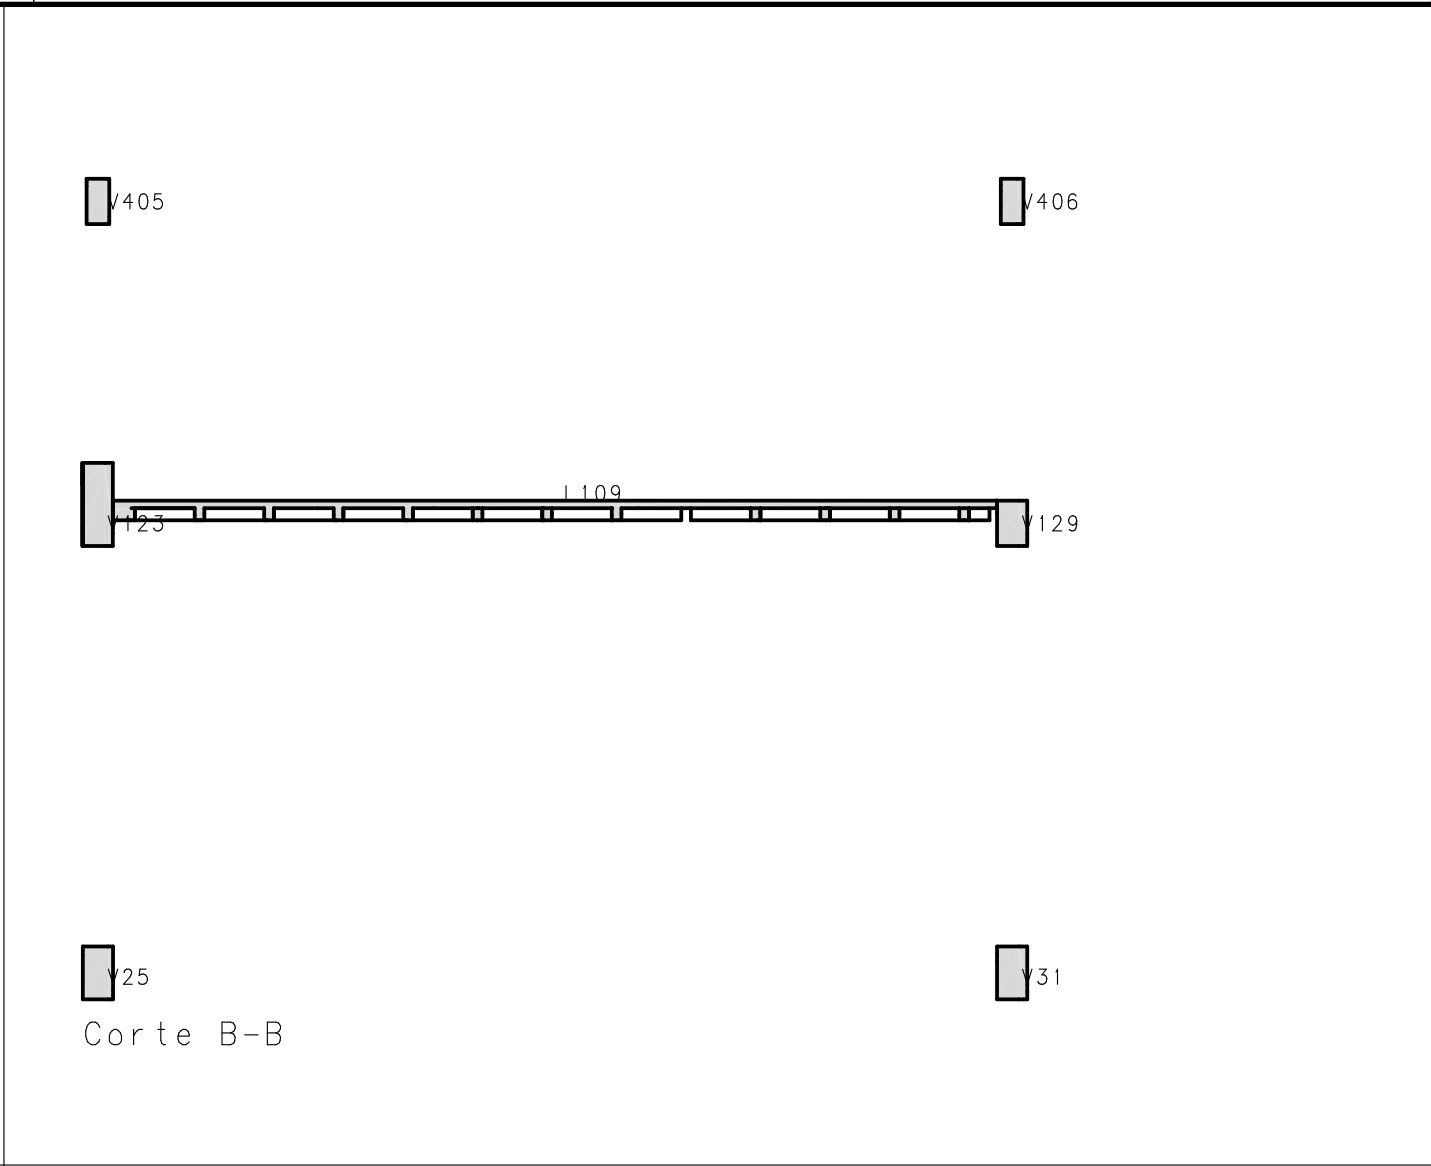





Corte A-A

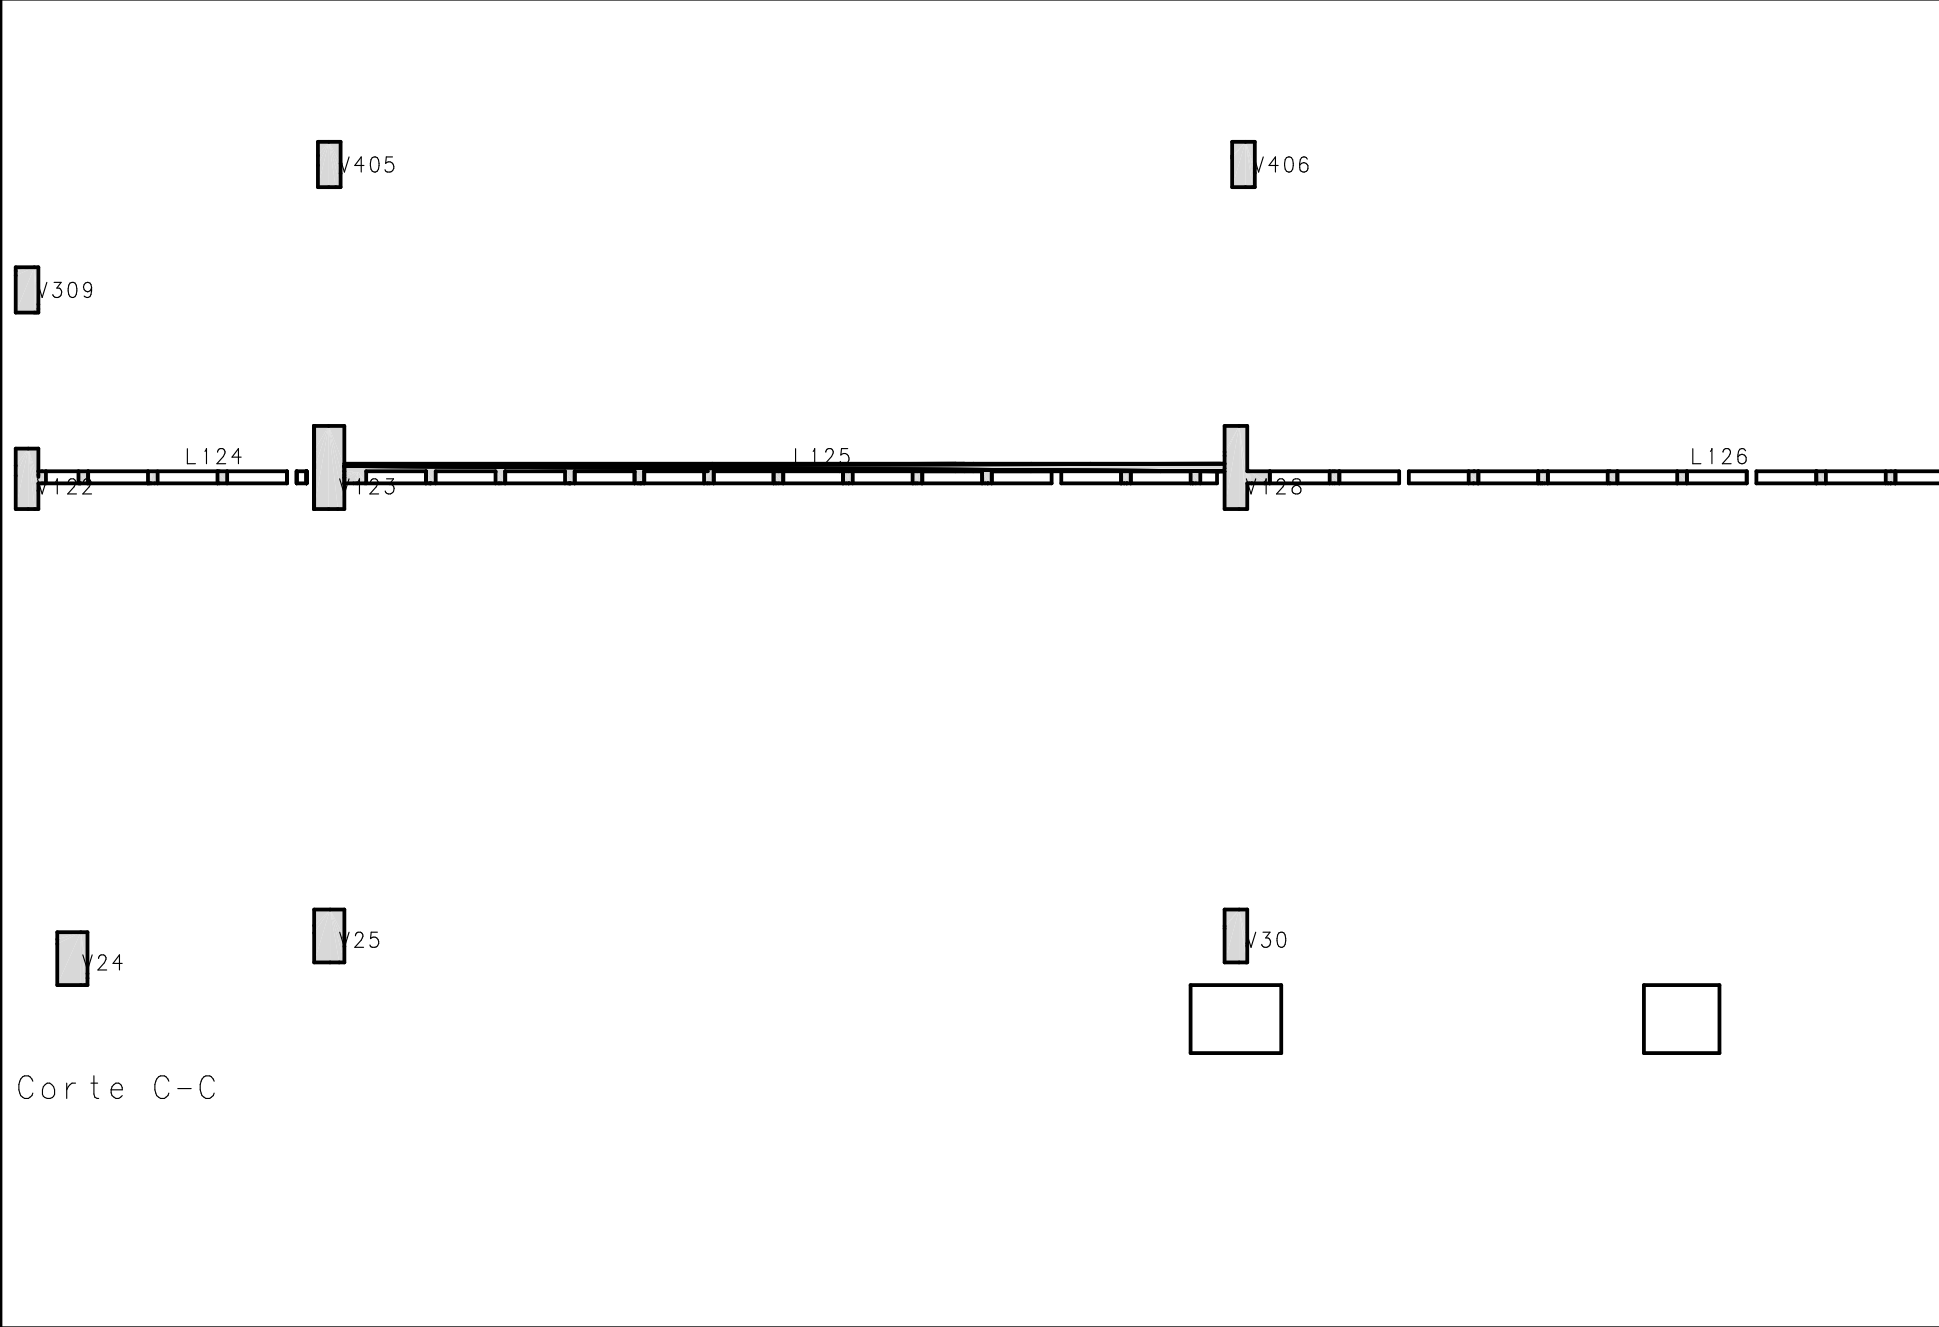


Corte B-B

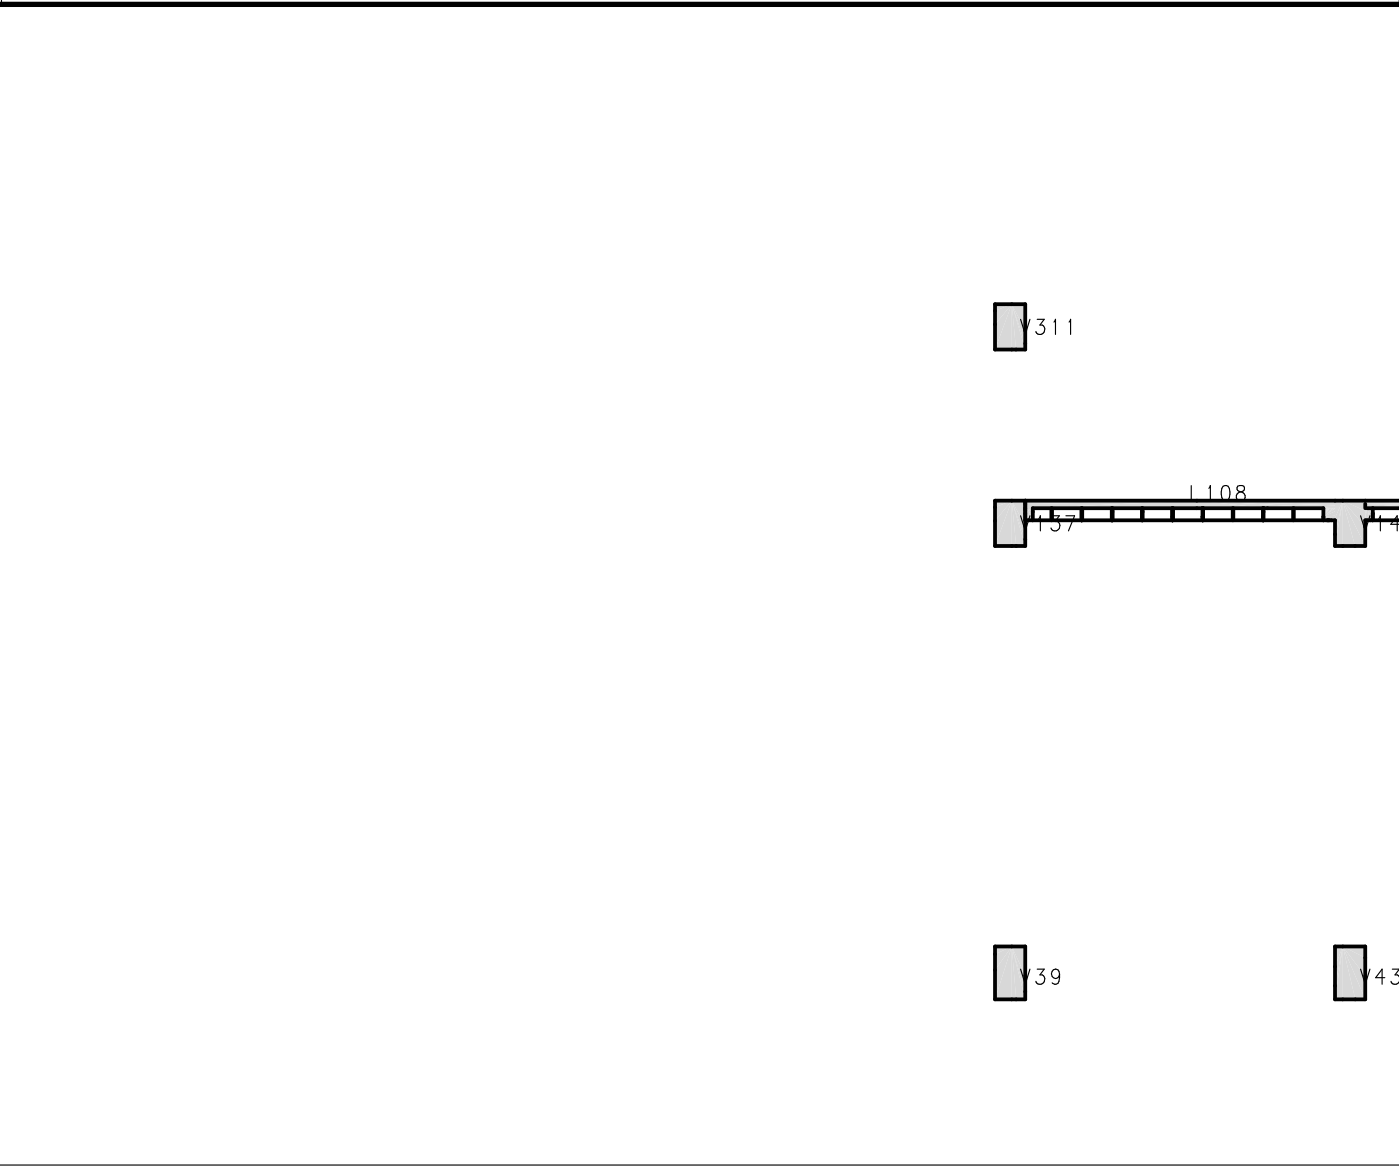

Corte C-C

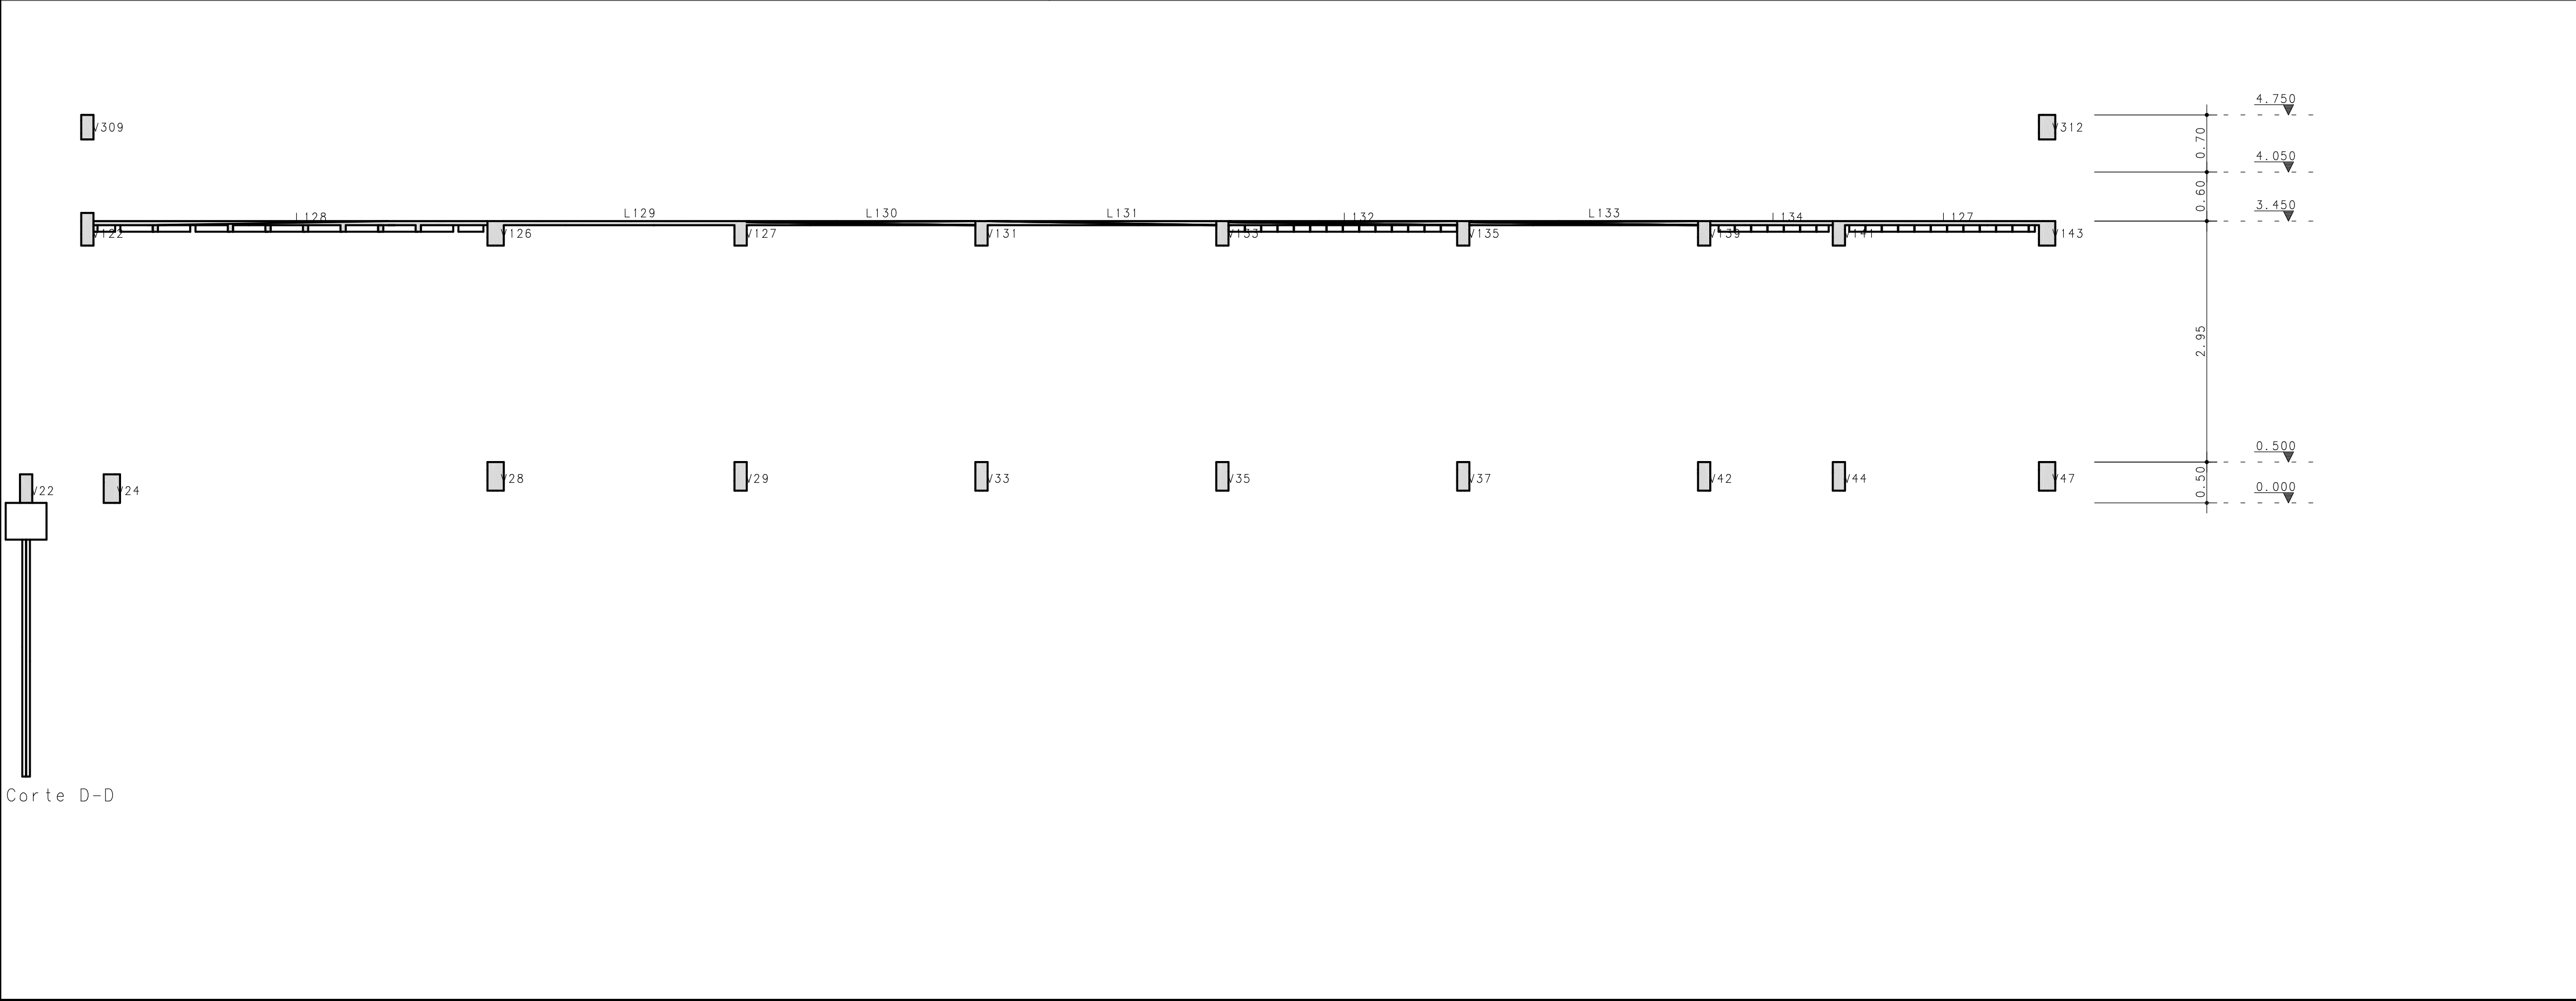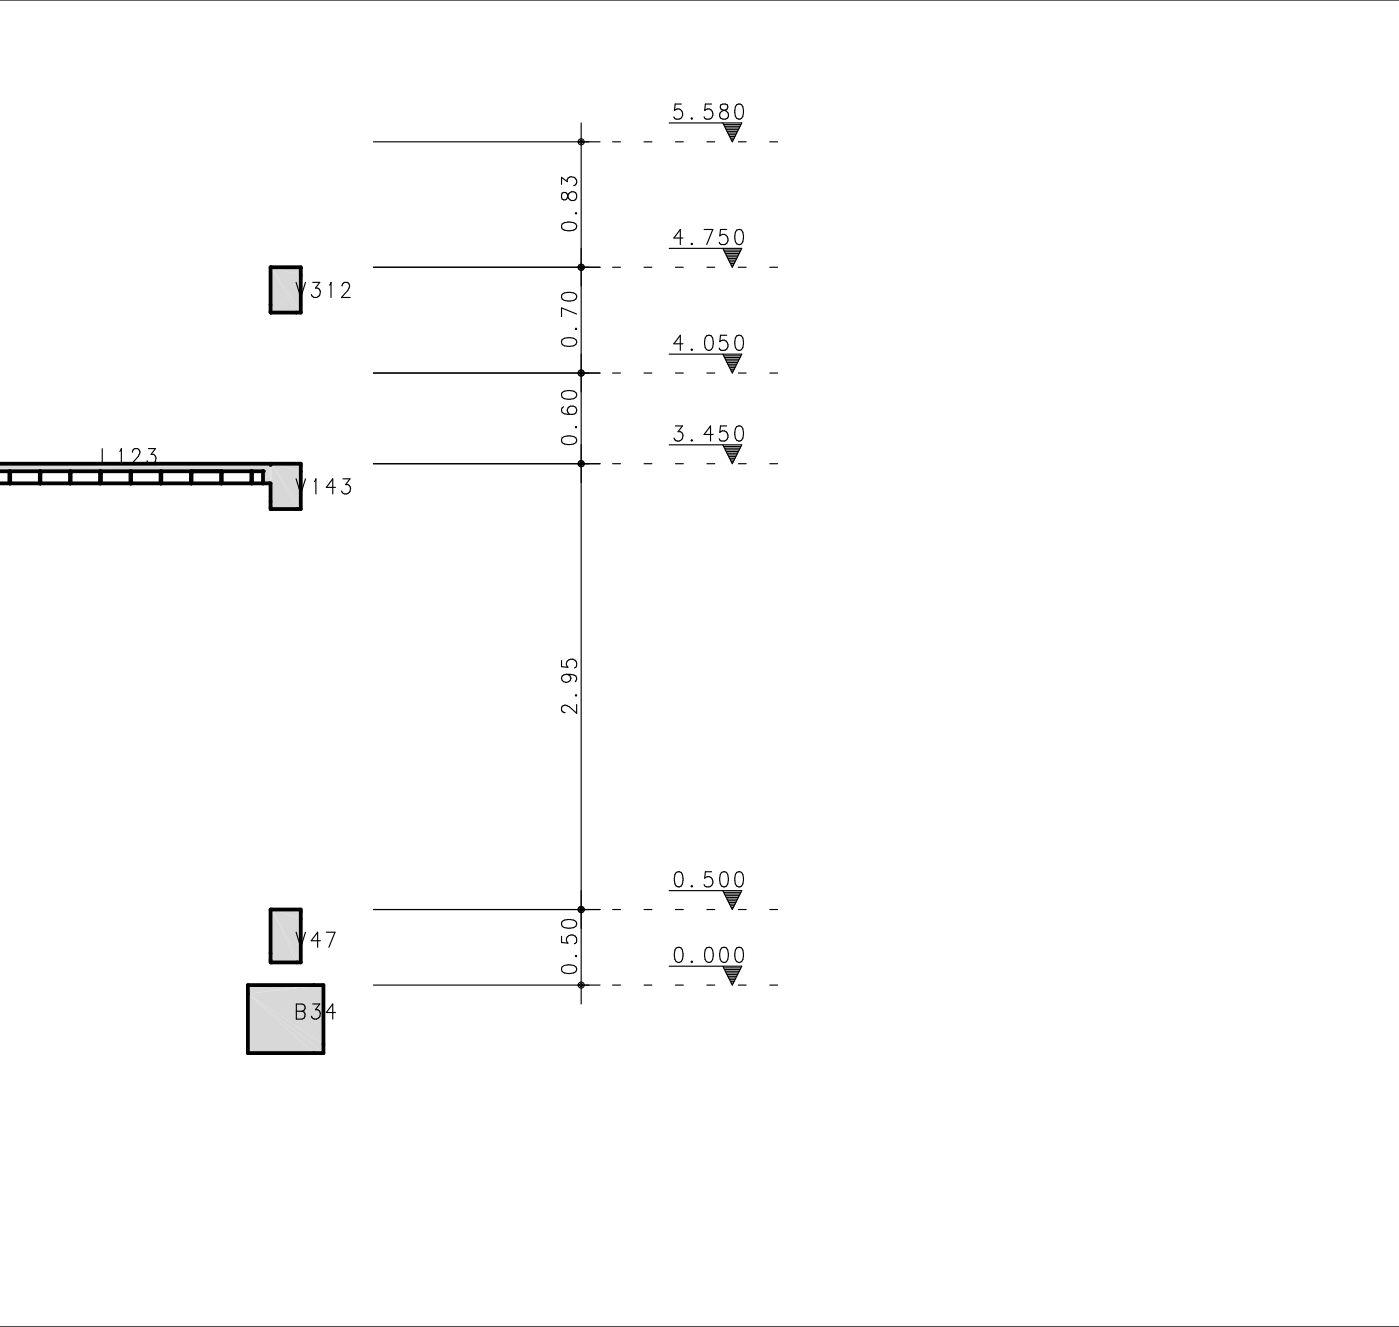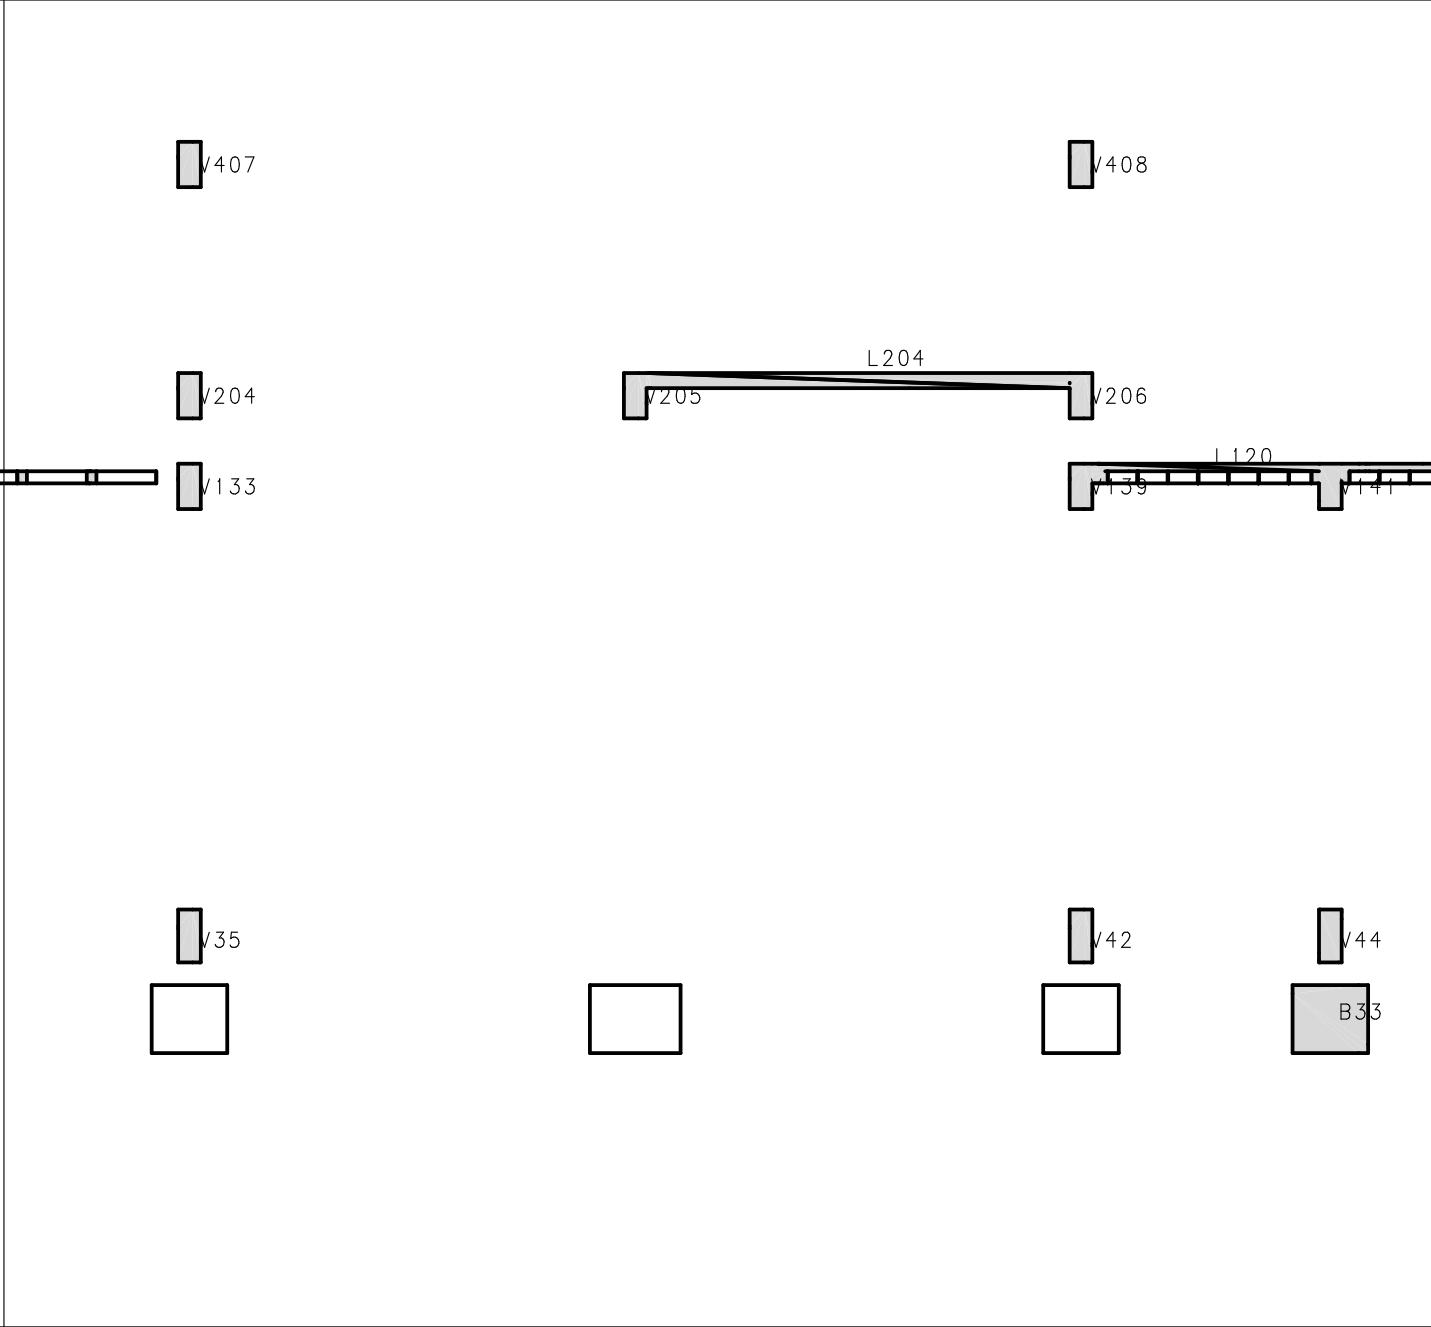

Corte D-D



Gigante & Simch
engenharia civil
estacas e sondagens

Rua Quíroz de Novembr, 553/405
Pelotas - RS - CEP 96015-000
Telefone: (51) 32291500
e-mail: fernando@gsimch.com.br
e-mail: paulo@gsimch.com.br

Fernando Petrucci Gigante
Eng. Civil - CREA-RS 45232

Paulo Rogério Maffini Simch
Eng. Civil - CREA-RS 78208

2			
1			
0			
Rev	Data	Autor	Assunto

CONCRETO

fck = kgf/cm2

SOBRECARGA PREVISTA

CLIENTE

SECRETARIA DA SAÚDE-PELOTAS

OBRA

UBS Sanga Funda

TITULO

Cortes
A - B - C - D

DATA

2/08/2015

ESCALA

1: 50

DESENHO

UBS=ESP-FOR-027-R00

COORD.

ENG

OBRA N.º

0001

DES. N.º

027

REV. N.º

00

GIGANTE & SIMCH ENGENHARIA E COMERCIO LT. PL. UBS-ESP-FOR-027-R00-PLT 19/08/2015 18:03:46