


esc 1:500



FOTO 01



FOTO 02

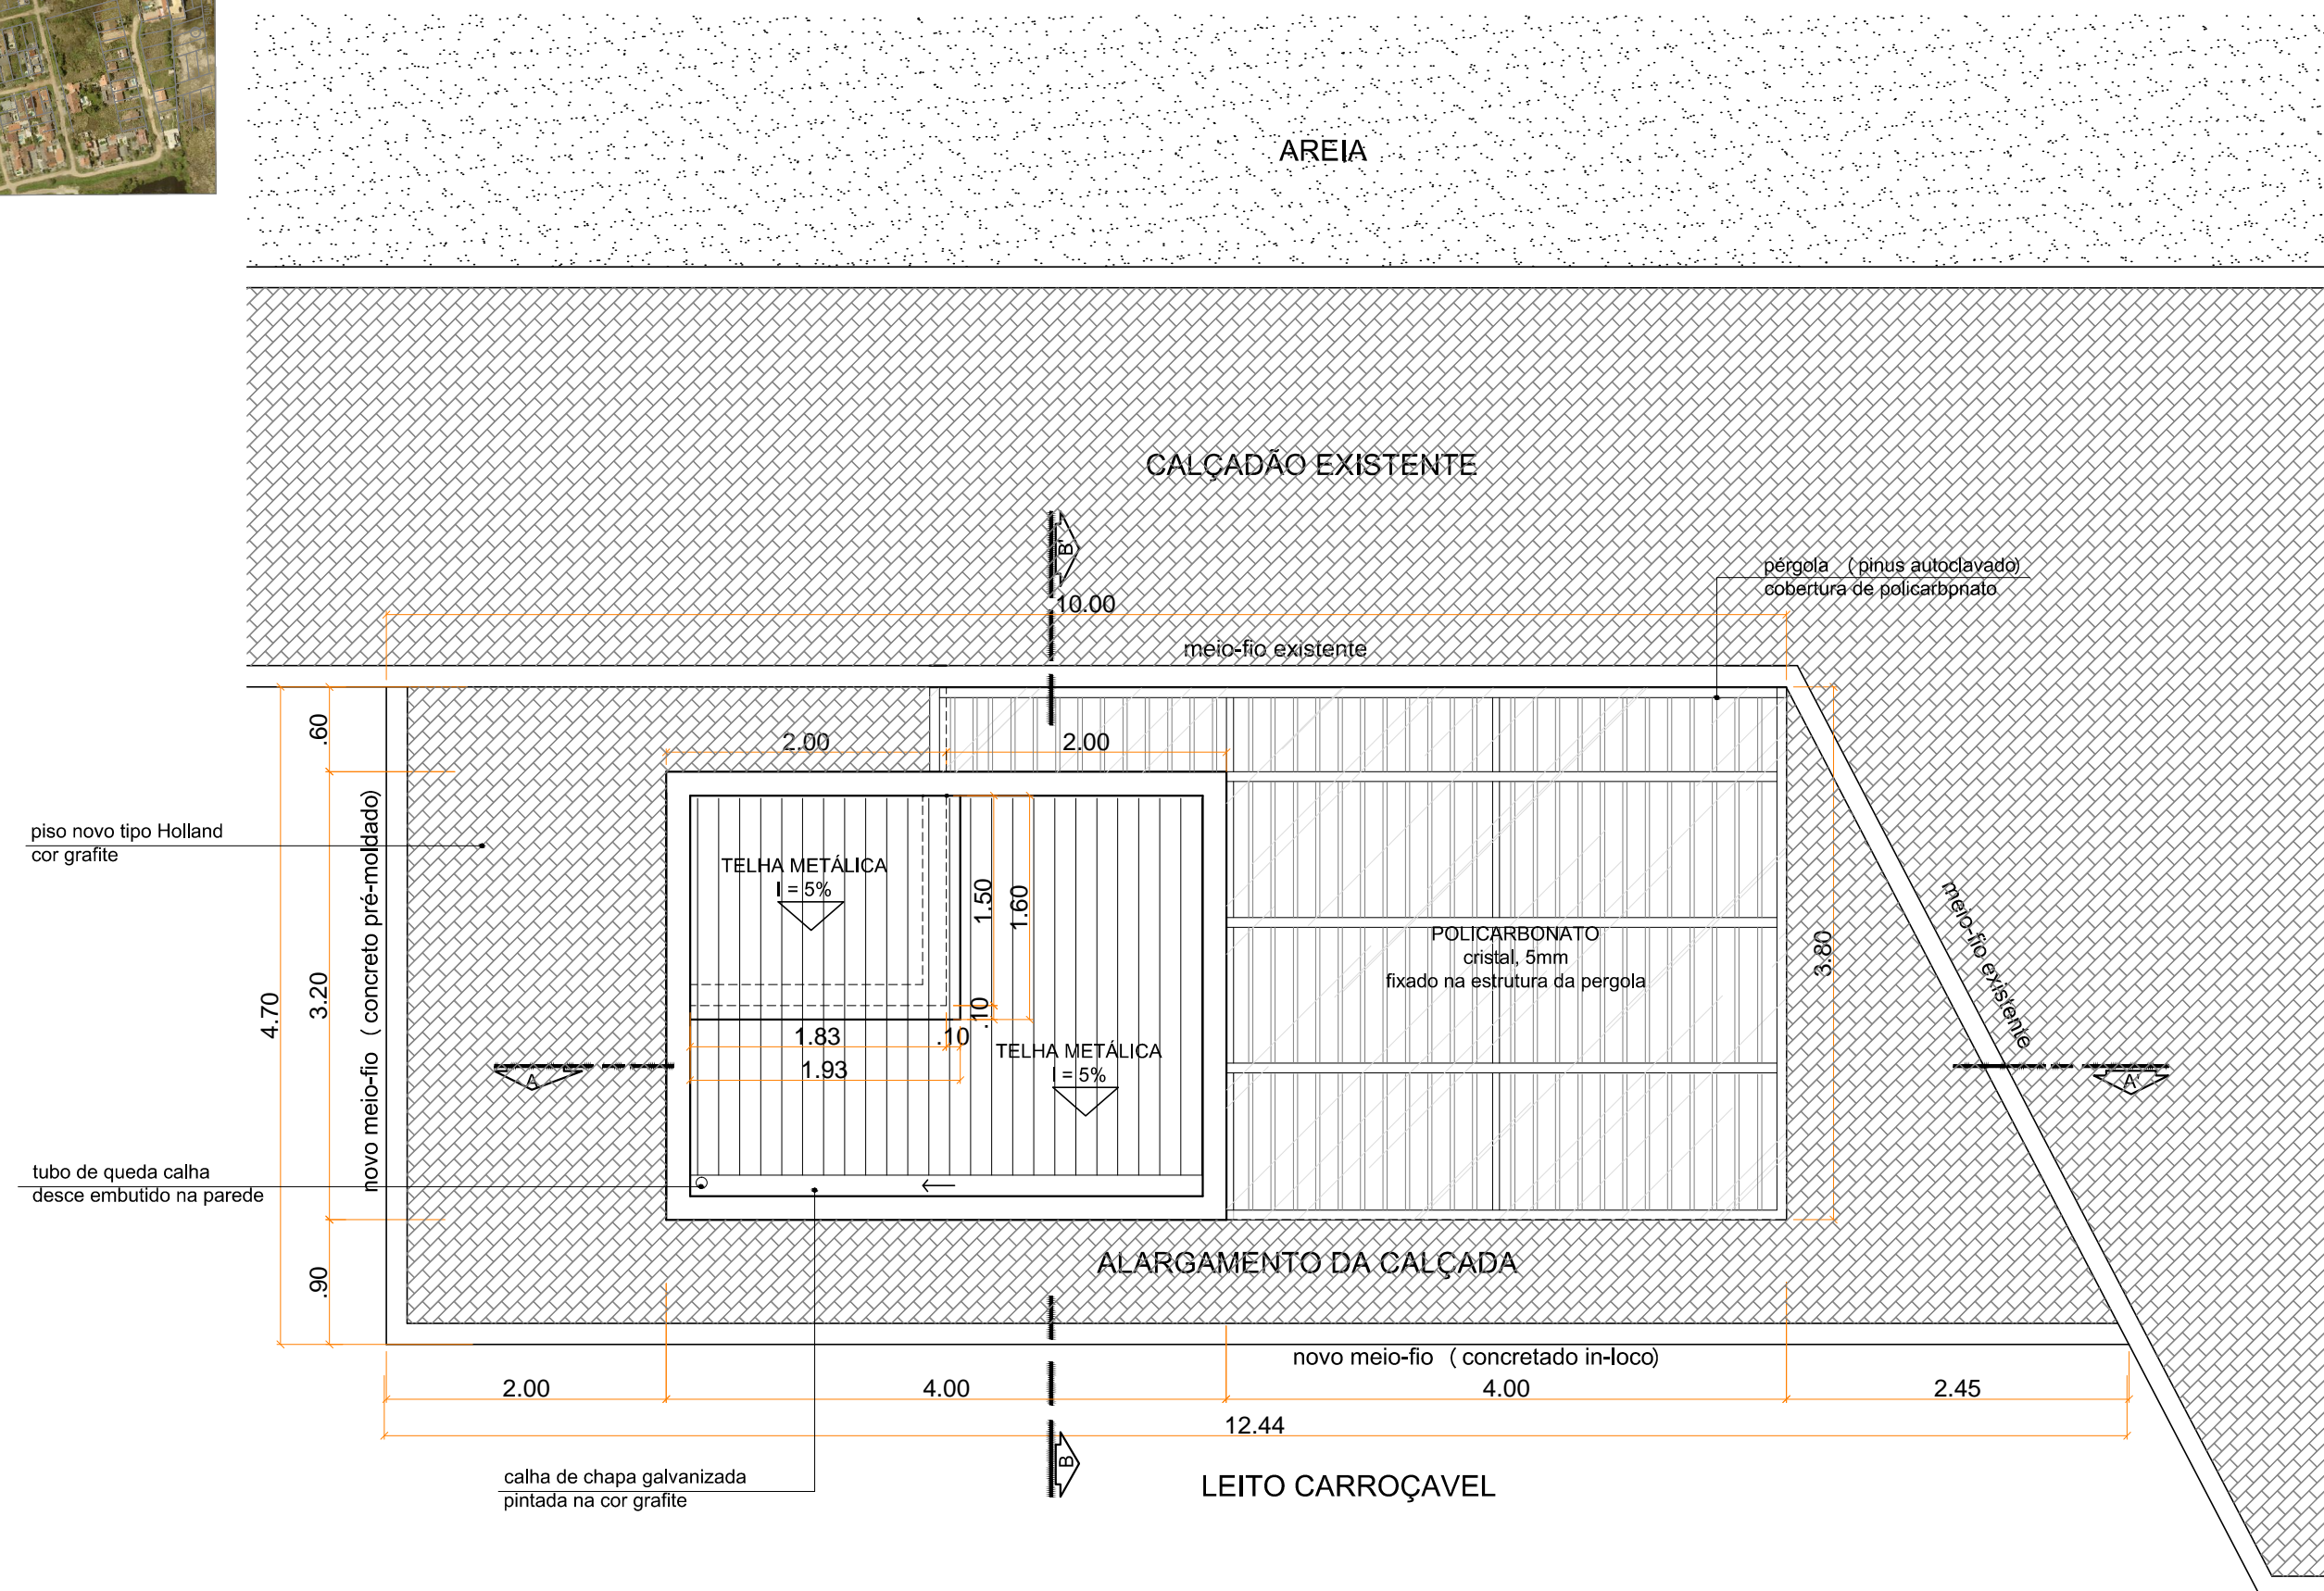

esc 1:50

