
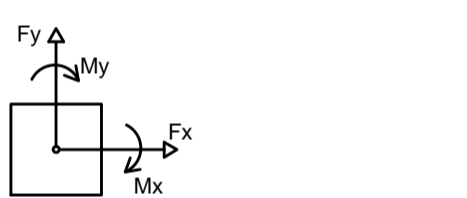


Planta de locação
escala 1:50


Pilar										Fundação				Bloco	
Nome	Seção (cm)	X (cm)	Y (cm)	Carga Máx. (tf)	Carga Min. (tf)	Mx (kgf.m)	My (kgf.m)	Fx (tf)	Fy (tf)	Lado B (cm)	Lado H (cm)	h0 / ha (cm)	h1 / hb (cm)	ne	Estaca
P1	18x35	157.40	2160.00	6.5	5.4	200	500	0.9	1.0	130	55	0	50	2	C25
P2	18x35	508.90	2160.00	8.6	7.3	200	500	0.7	0.1	130	55	0	50	2	C25
P3	18x35	866.40	2160.00	7.0	5.6	100	700	2.5	0.8	130	55	0	50	2	C25
P4	18x35	1081.40	2160.00	12.9	10.4	100	700	4.8	0.7	130	55	0	50	2	C25
P5	18x35	1790.40	2160.00	10.3	9.0	200	1200	3.0	1.0	139	120	0	55	3	C25
P6	18x35	148.90	1794.00	11.2	9.2	700	1700	1.4	1.3	130	55	0	50	2	C25
P7	14x35	866.40	1794.00	11.1	8.5	500	500	0.5	0.8	130	55	0	50	2	C25
P8	14x35	1081.40	1794.00	11.5	8.7	500	600	0.5	0.8	130	55	0	50	2	C25
P9	18x35	1798.90	1794.00	11.3	9.3	600	1700	1.4	1.2	130	55	0	50	2	C25
P10	18x35	148.90	1442.50	9.4	8.2	600	200	0.8	0.5	130	55	0	50	2	C25
P11	14x35	508.90	1442.50	10.5	7.8	100	400	0.5	0.1	55	55	0	55	1	C25
P12	14x35	866.40	1442.50	6.3	5.7	400	200	0.9	0.3	55	55	0	55	1	C25
P13	14x35	1081.40	1442.50	14.7	11.0	300	200	0.4	0.3	55	55	0	55	1	C25
P14	18x35	1798.90	1442.50	12.1	10.0	400	700	0.5	0.5	130	55	0	50	2	C25
P15	18x35	148.90	1060.00	10.7	8.8	600	1600	1.3	0.6	130	55	0	50	2	C25
P16	14x40	866.40	1055.50	13.7	10.1	500	500	0.4	0.8	130	55	0	50	2	C25
P17	14x35	1081.40	1053.00	10.8	8.0	500	200	0.8	1.3	130	55	0	50	2	C25
P18	14x35	1438.90	1042.50	16.1	11.4	100	400	0.4	0.1	55	55	0	55	1	C25
P19	18x35	1798.90	1042.50	9.3	8.0	500	200	0.8	1.1	130	55	0	50	2	C25
P20	18x35	148.90	727.50	8.7	7.5	600	200	0.8	0.7	130	55	0	50	2	C25
P21	14x35	508.90	727.50	9.6	7.2	100	400	0.4	0.1	55	55	0	55	1	C25
P22	14x35	866.40	727.50	9.0	7.2	500	200	1.0	0.5	130	55	0	50	2	C25
P23	14x35	1091.90	727.50	11.9	8.7	200	400	1.1	0.6	55	55	0	55	1	C25
P24	14x35	1438.90	727.50	14.6	10.4	200	400	0.6	0.1	55	55	0	55	1	C25
P25	18x35	1798.90	727.50	8.8	7.6	500	200	0.9	0.4	130	55	0	50	2	C25
P26	14x30	1089.40	501.15	2.6	0.2	300	200	0.3	1.1	55	55	0	55	1	C25
P27	14x30	1223.40	501.15	4.1	1.6	100	200	0.4	0.2	55	55	0	55	1	C25
P28	18x35	148.90	370.00	10.6	8.7	1400	1600	1.2	4.8	139	120	0	55	3	C25
P29	14x35	866.40	370.00	13.0	9.5	1400	500	0.4	5.4	139	120	0	55	3	C25
P30	14x35	1231.40	370.00	8.8	6.9	200	300	2.4	0.2	55	55	0	55	1	C25
P31	18x35	1798.90	370.00	11.3	9.7	1300	500	2.7	4.7	139	120	0	55	3	C25
P32	14x30	1089.40	238.85	1.0	-1.4	0	0	0.4	1.2	139	120	0	55	3	C25
P33	14x30	1223.40	238.85	4.8	2.3	100	400	0.9	0.3	55	55	0	55	1	C25
P34	20x35	148.90	97.50	11.2	9.9	1500	200	0.6	5.6	139	120	0	55	3	C25
P35	15x35	866.40	97.50	12.4	10.5	1700	200	0.4	6.6	139	120	0	55	3	C25
P36	15x35	1081.40	97.50	13.2	11.3	1800	300	0.5	4.4	139	120	0	55	3	C25
P37	20x35	1798.90	97.50	11.1	9.8	1500	200	0.6	5.6	139	120	0	55	3	C25

Estacas			
Simbologia	Nome	d (cm)	Quantidade
	C25	25.00	72

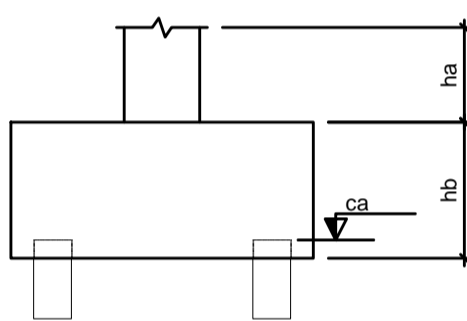

Localização no eixo X	
Coordenadas (cm)	Nome
148.90	P6, P10, P15, P20, P28, P34
157.40	P1
508.90	P2, P11, P21
866.40	P3, P7, P12, P16, P22, P29, P35
1081.40	P4, P8, P13, P17, P36
1089.40	P26, P32
1091.90	P23
1223.40	P27, P33
1231.40	P30
1438.90	P18, P24
1790.40	P5
1798.90	P9, P14, P19, P25, P31, P37

Localização no eixo Y	
Coordenadas (cm)	Nome
2160.00	P1, P2, P3, P4, P5
1794.00	P6, P7, P8, P9
1442.50	P10, P11, P12, P13, P14
1060.00	P15
1055.50	P16
1053.00	P17
1042.50	P18, P19
727.50	P20, P21, P22, P23, P24, P25
501.15	P26, P27
370.00	P28, P29, P30, P31
238.85	P32, P33
97.50	P34, P35, P36, P37

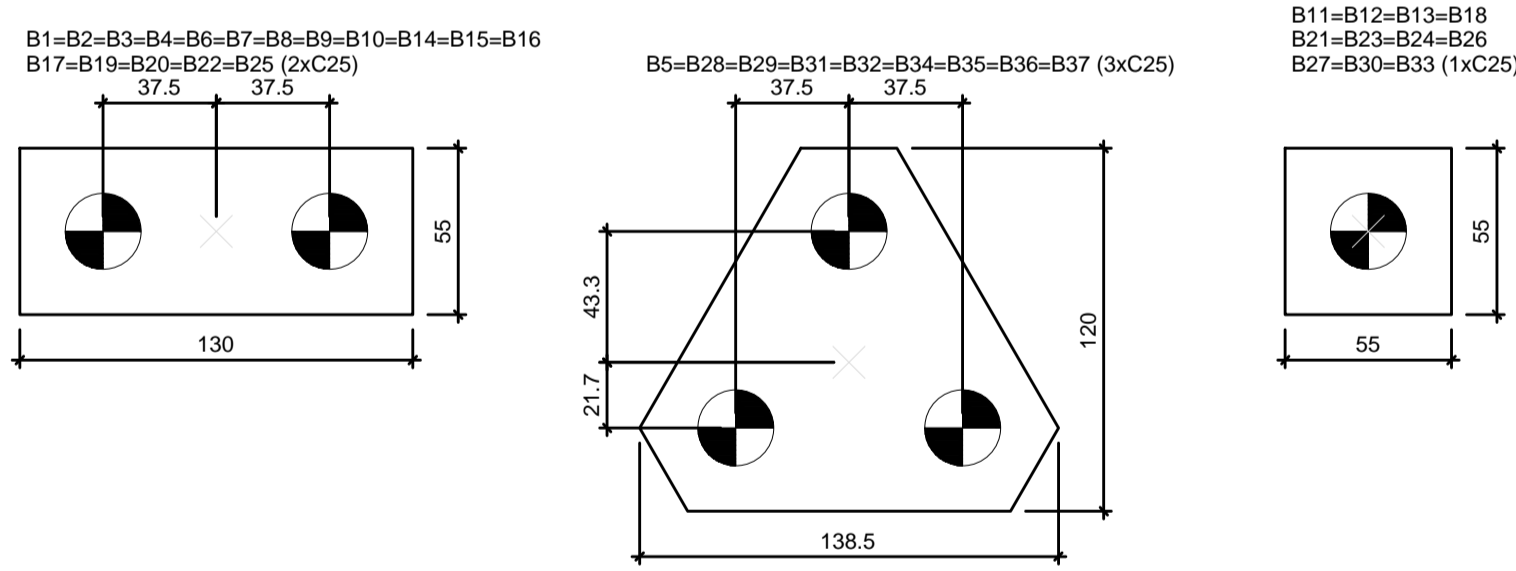

Legenda dos blocos
escala 1:25